



Acceptable slab on grade for  
 pier supported manufactured home  
 produced on or after April 1, 2007.

[Comm 21.40 (1)]

11/4/09

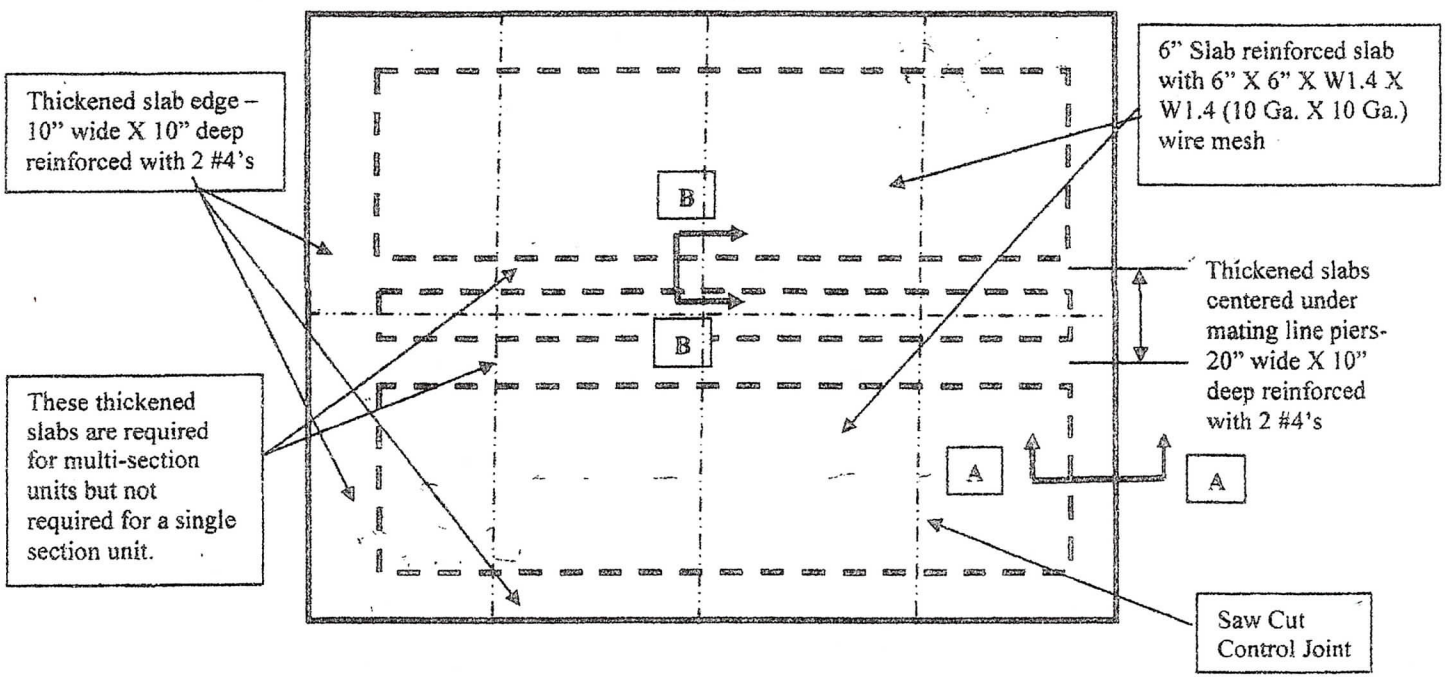

**Plan View**

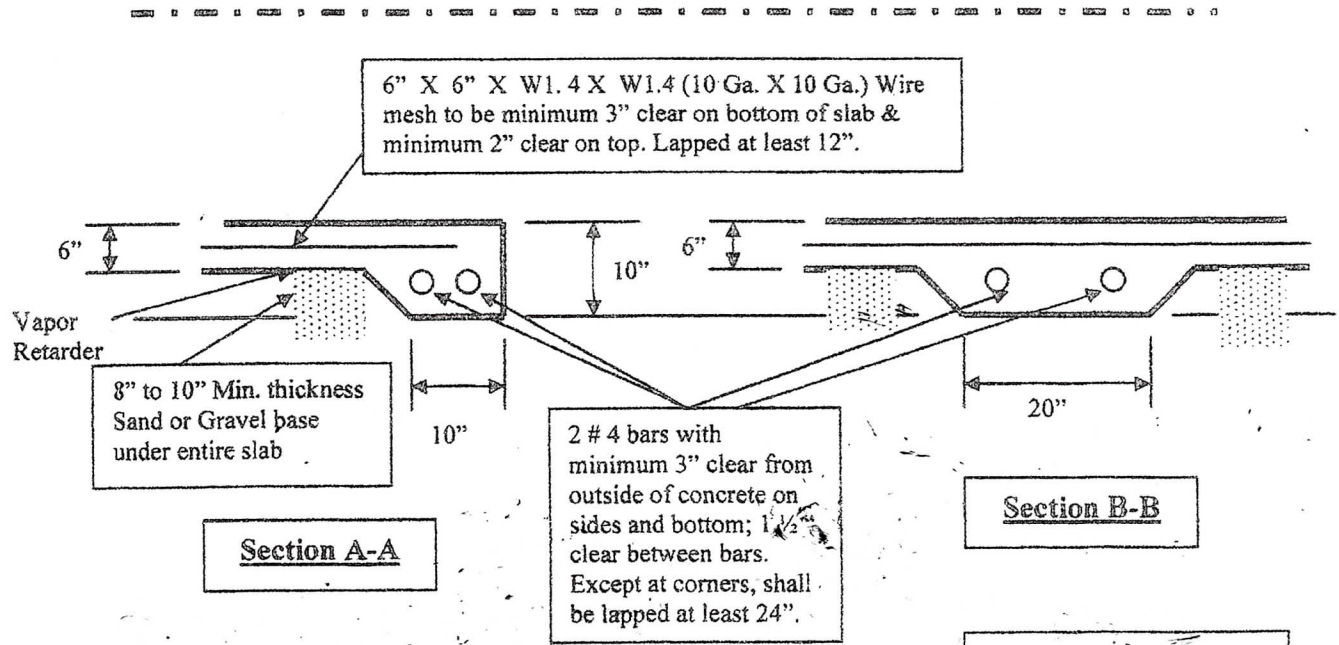

Note: Perimeter insulation is not required.